


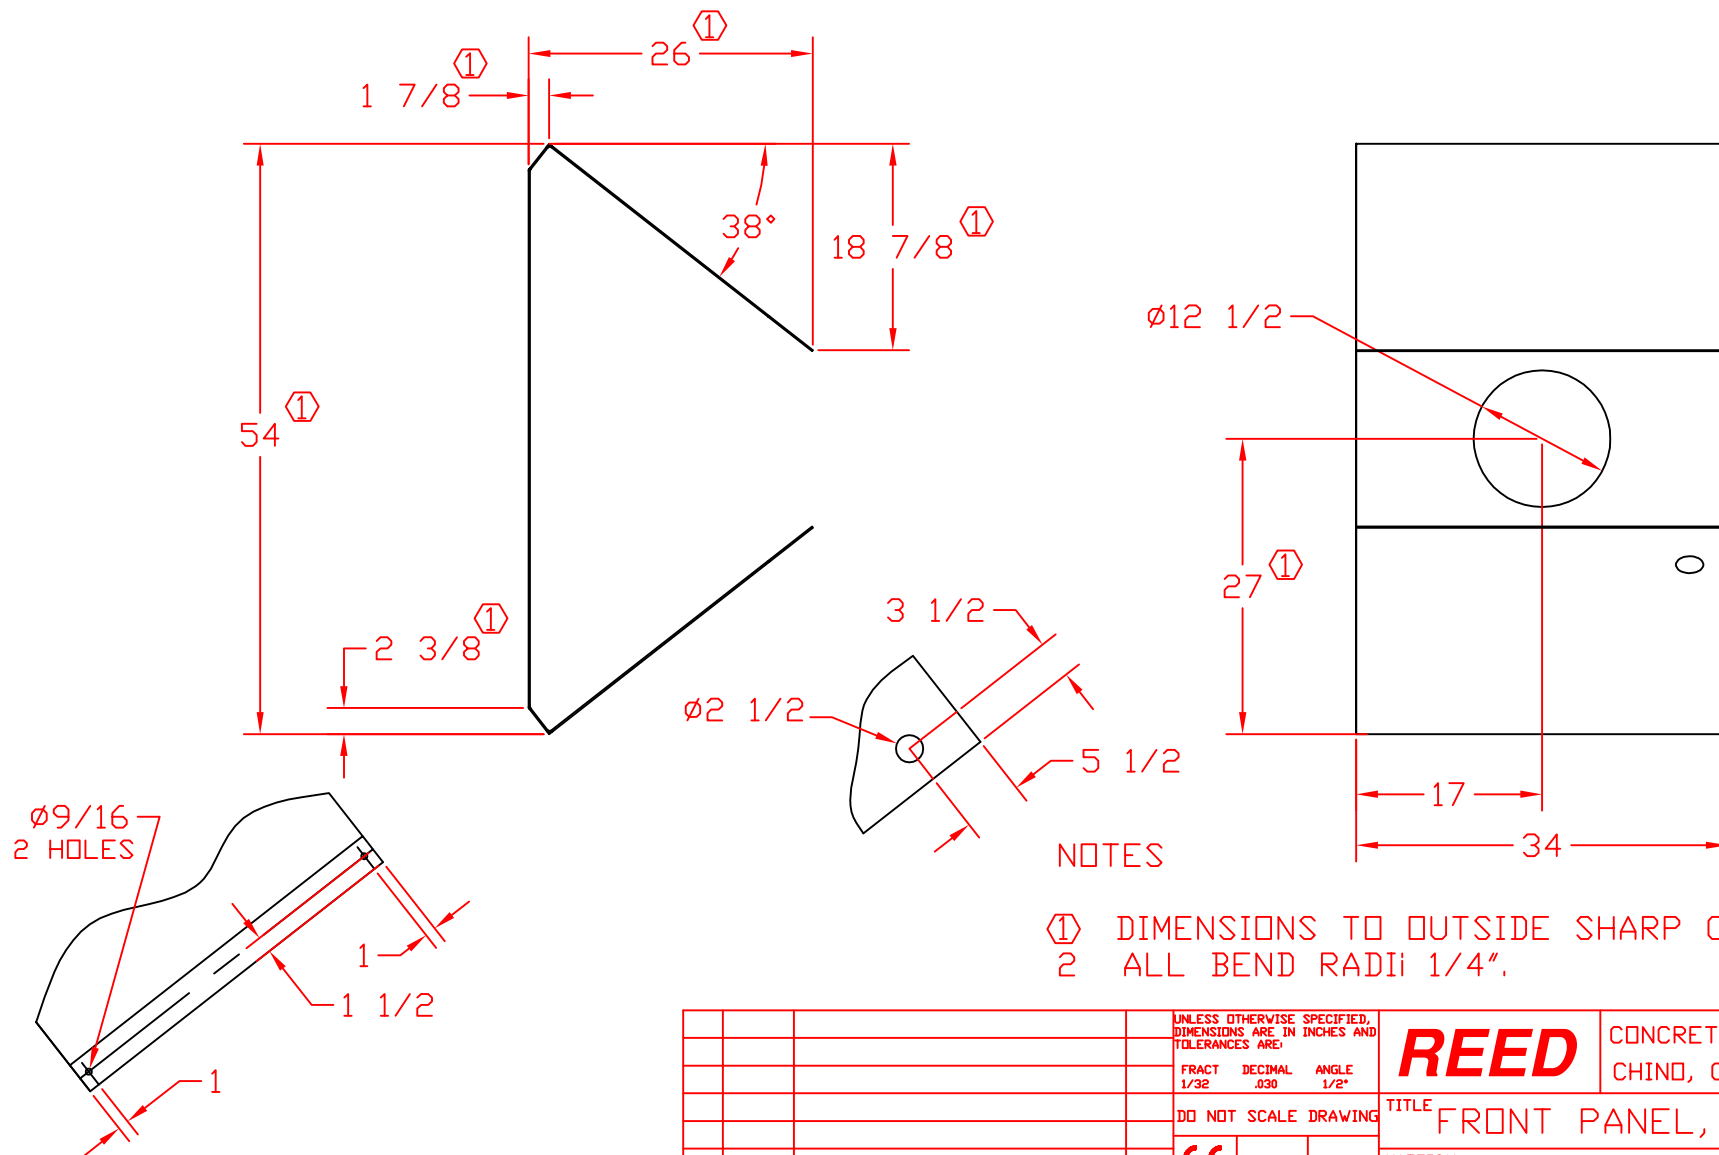

- NOTES
- ① DIMENSIONS TO OUTSIDE SHARP CORNER
2 ALL BEND RADII 1/4".

--	--	